


# Appendix 1

Application Site Boundary

# Full Plans Approved

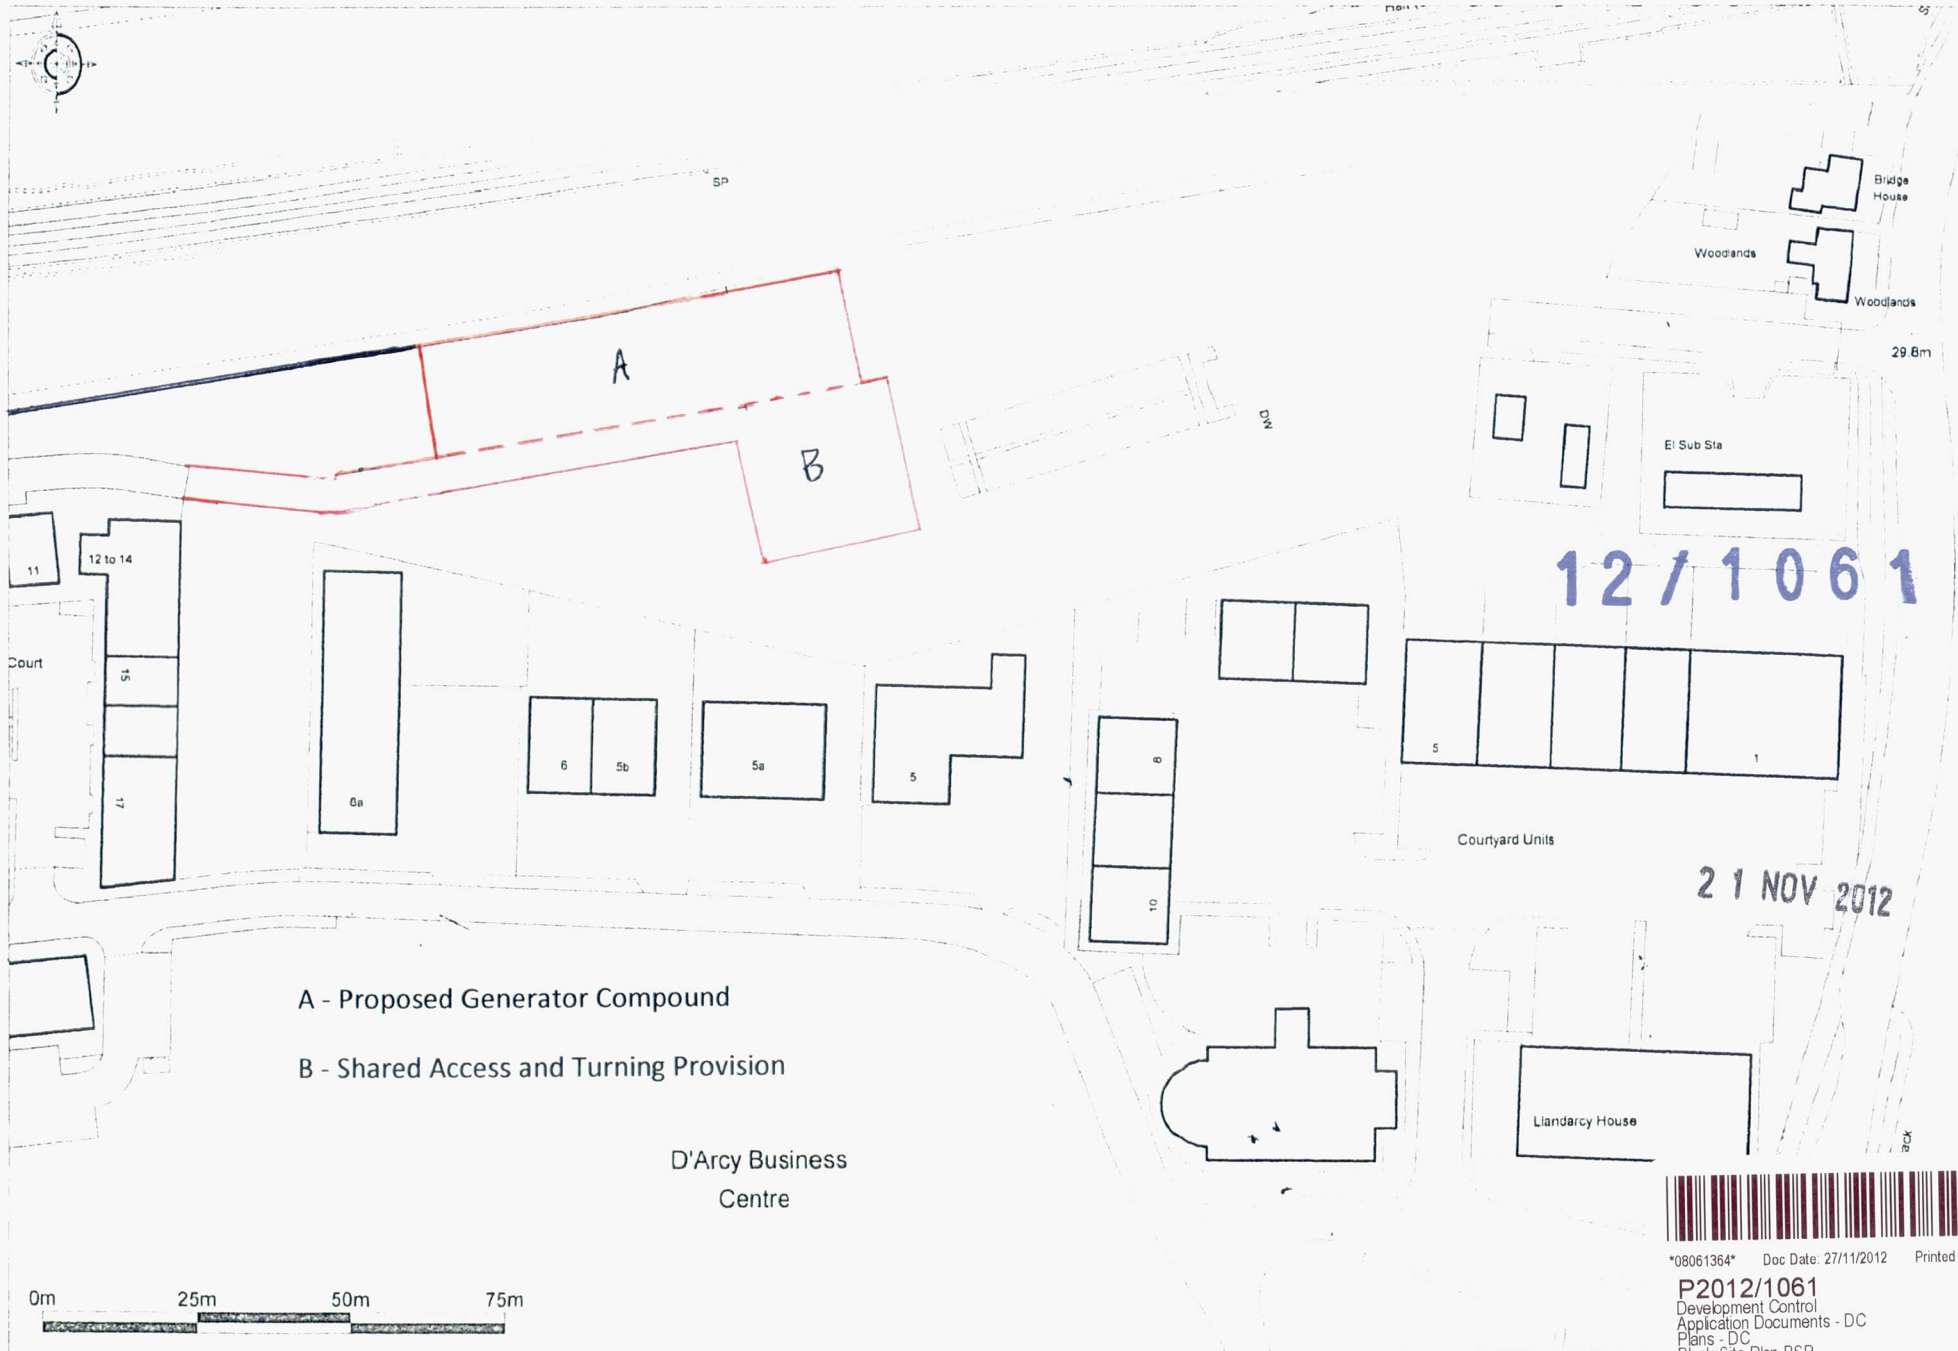

A - Proposed Generator Compound  
B - Shared Access and Turning Provision

D'Arcy Business Centre

12/1061

21 NOV 2012



\*08061364\* Doc Date: 27/11/2012 Printed by: DE246

P2012/1061  
Development Control  
Application Documents - DC  
Plans - DC  
Block-Site Plan BSP

Neath Port Talbot  
Castell-Nedd Port Talbot  
TOWN AND COUNTRY PLANNING ACT 1990  
Plans Approved  
Date 21 Jan 2013  
G. White  
Head of Planning